

THE LEICESTERSHIRE COUNTY COUNCIL
(THE DISTRICT OF HARBOROUGH) CONSOLIDATION ORDER 2017
(BROUGHTON WAY, BUXTON CRESCENT, BOX ROAD AND COTTAGE LANE,
BROUGHTON ASTLEY) (AMENDMENT 3) ORDER 201

THE LEICESTERSHIRE COUNTY COUNCIL hereby gives notice that it proposes to make an Order under Sections 1, 2, 4, 5, 32, 35, 45, 46, 47, 49 and Part IV of Schedule 9 of the Road Traffic Regulation Act 1984 ("the Act"), and of all other enabling powers, and after consultation with the Chief Officer of Police in accordance with Part III of Schedule 9 to the Act, the effect of which will be:

1. To impose No Waiting at Any Time on part of Broughton Way, Buxton Crescent, Box Road and Cottage Lane, Broughton Astley


A copy of the proposed Order, together with plans illustrating the proposals and an explanatory statement giving the Council's reasons for proposing to make the Order may be inspected during normal office hours at my offices, Room 200, County Hall, Glenfield, Leicester LE3 8RA, at the offices of Harborough District Council, The Symington Building, Adam and Eve Street, Market Harborough, LE16 7AG and at the offices of Broughton Astley Parish Council, Station Road, Broughton Astley, Leicester LE9 6PT

Documents can also be viewed online at <https://www.leicestershire.gov.uk/roads-and-travel/cars-and-parking/traffic-management-consultations>

Objections to the proposals, specifying the grounds on which they are made, should be sent in writing to the undersigned by not later than 6th April 2018, quoting reference JM/HTWMT/3845. Alternatively, objections can be emailed to jane.x.moore@leics.gov.uk or via the online comment form which may be accessed via the link above. If you require alternative formats of this Notice, including larger print, braille or fax transmission, please contact Leicestershire County Council on (0116) 305 6752.


Dated: 16th March 2018

Lauren Haslam, Director of Law and Governance, Leicestershire County Council, County Hall, Glenfield, Leicester LE3 8RA

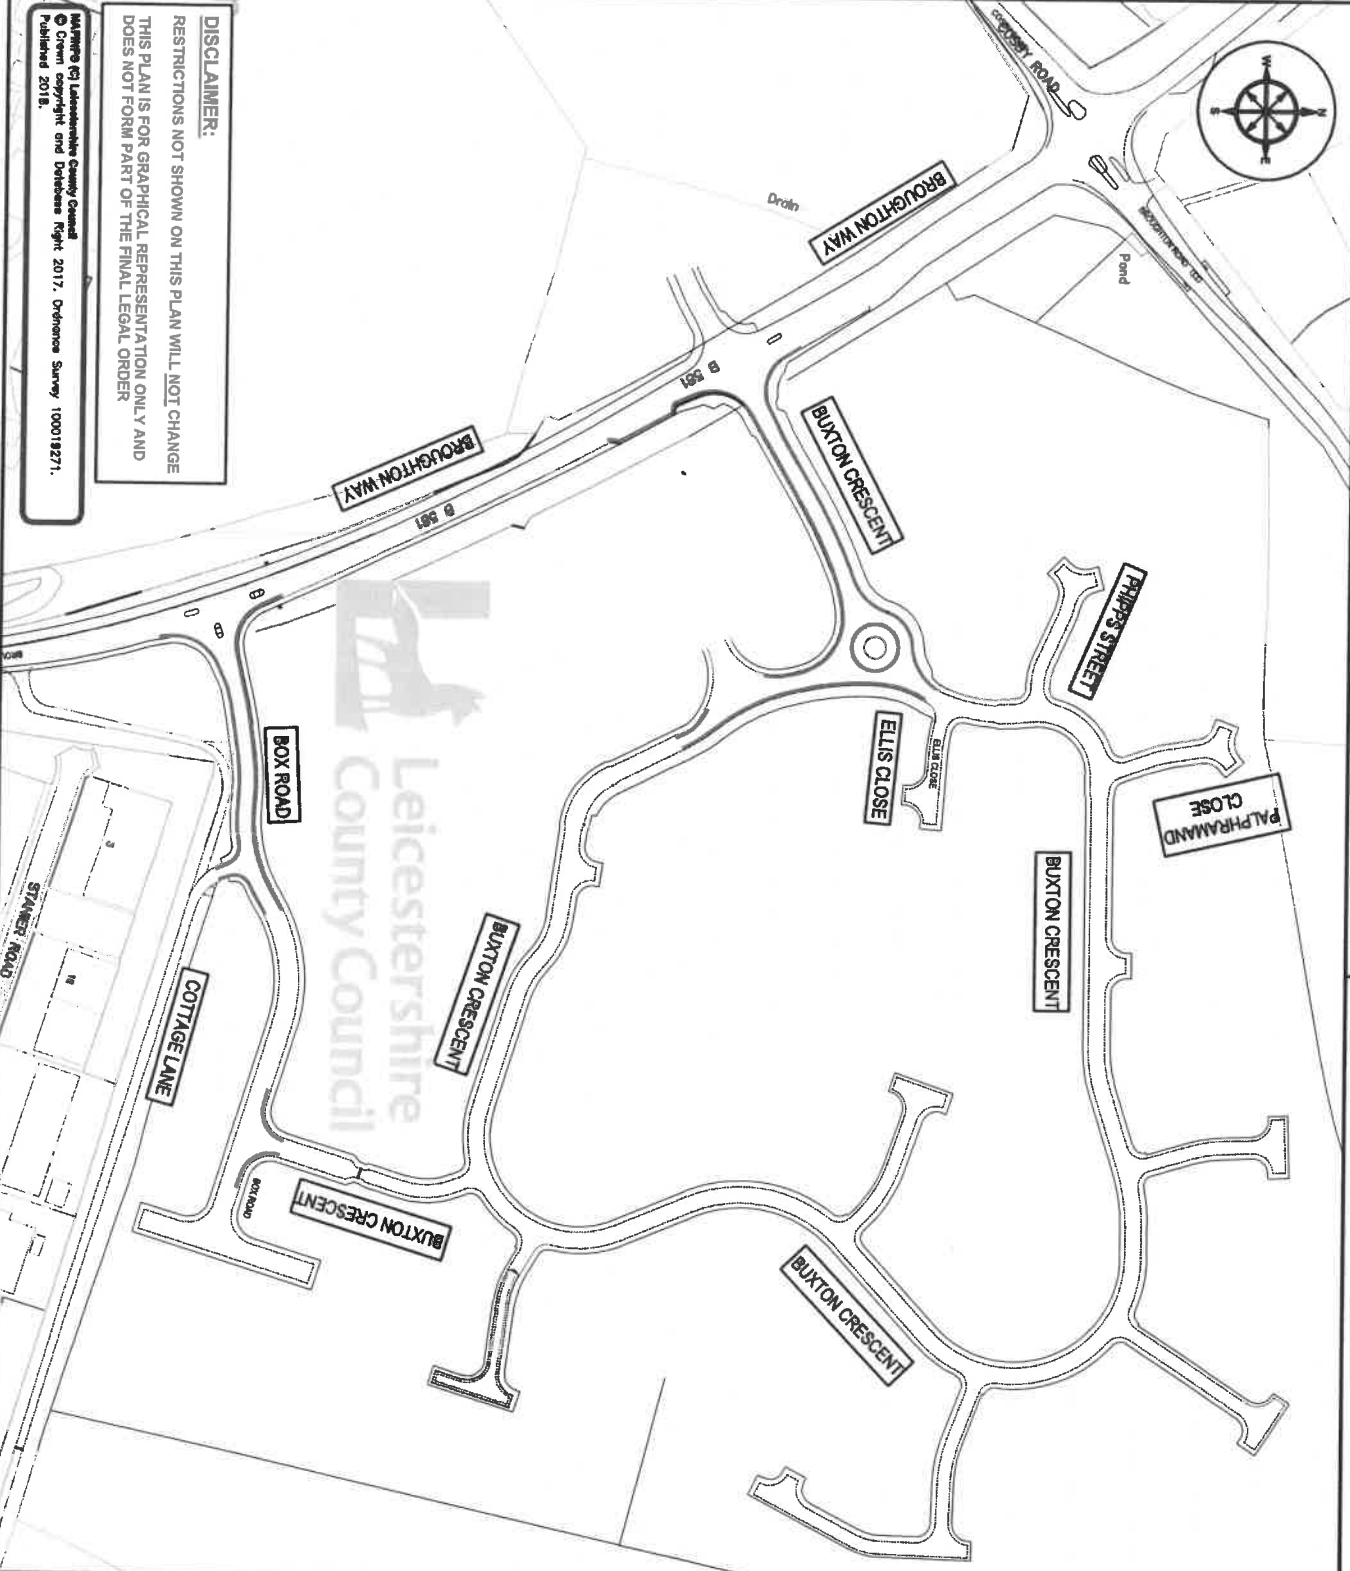

DISCLAIMER:
 RESTRICTIONS NOT SHOWN ON THIS PLAN WILL NOT CHANGE
 THIS PLAN IS FOR GRAPHICAL REPRESENTATION ONLY AND
 DOES NOT FORM PART OF THE FINAL LEGAL ORDER

Mapfile © Leicestershire County Council
 © Crown copyright and Database Right 2017. Ordnance Survey 100018271.
 Published 2018.

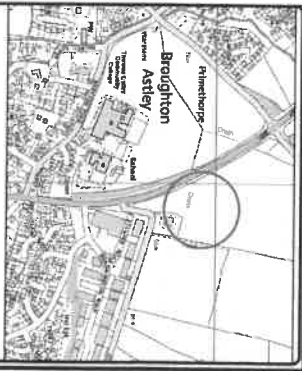

PROPOSED NO WAITING AT ANY TIME



Leicestershire
 County Council

ENVIRONMENT AND
 TRANSPORT DEPARTMENT


ANN CARRUTHERS
 DIRECTOR

HIGHWAYS & TRANSPORT
 COMMISSIONING SERVICE

BROUGHTON ASTLEY

TITLE:
 BUXTON CRESCENT, BOX ROAD,
 COTTAGE LANE, BROUGHTON WAY
 PROPOSED NO WAITING AT ANY TIME

DRAWING NUMBER	SCALE
TM4395/1/1	NTS
PREPARED BY: LANE DESIGNERS	CHECKED BY: HADSONS
DESIGNED BY: NORTH HAVEN	DATE 1: 14
APPROVED BY: SAUNDERS	SCALE: FILE 1
COUNTY HALL • GLENFIELD • LEICESTER • LE13 8ET	
Tel: 01533 300011 Fax: 01533 300008	
Email address: customer.services@lcc.gov.uk	
Website: www.leicestershire.gov.uk	

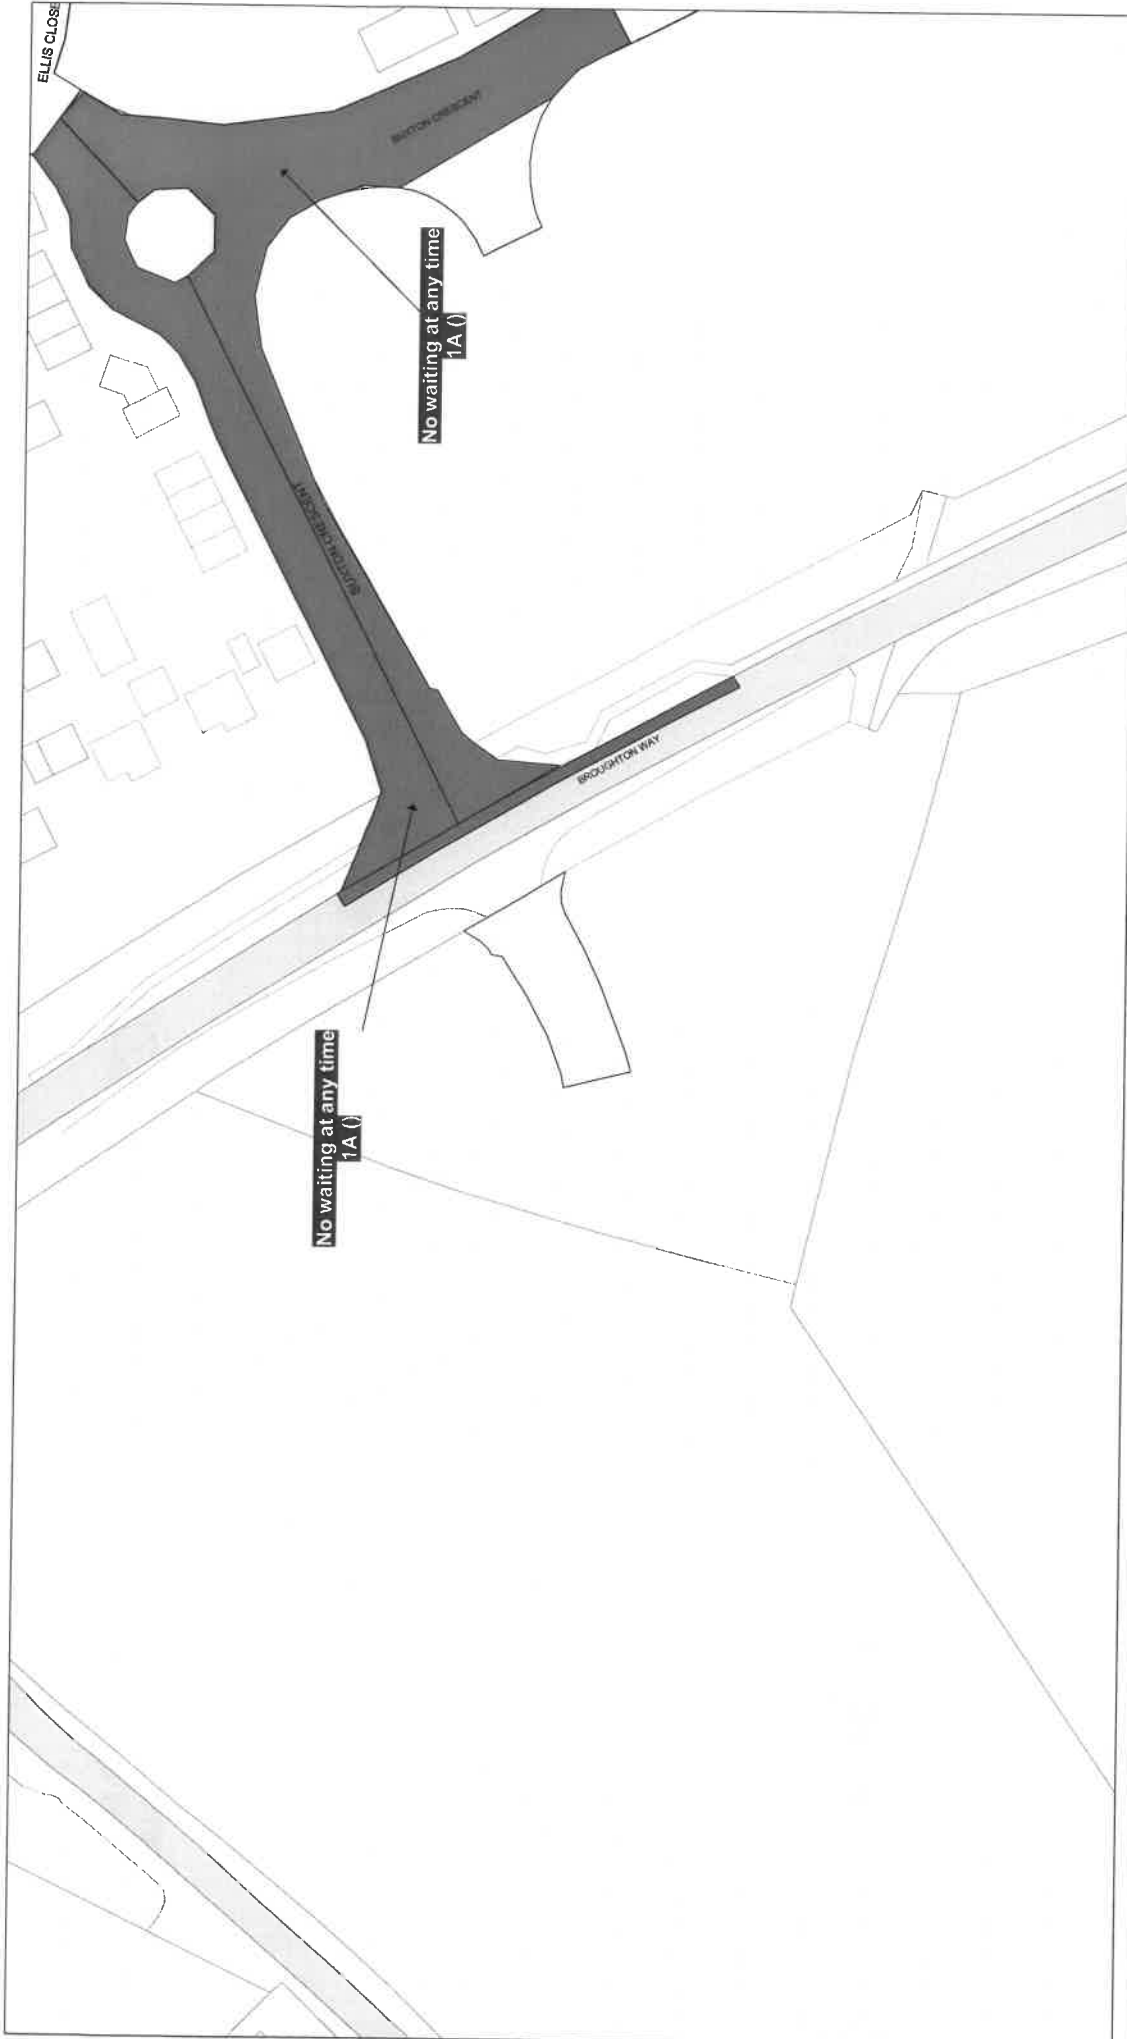

SCALE	1 : 1250
DATE	20/02/2018
DRAWING No.	
DRAWN BY	

© Crown copyright. All rights reserved
 Leicestershire County Council
 Licence No. 100019271 2018

Tile Ref: KZ80

